


Double Charge Point
With Barrier



MSCP Roof Level.

Enlarged View of EV spaces

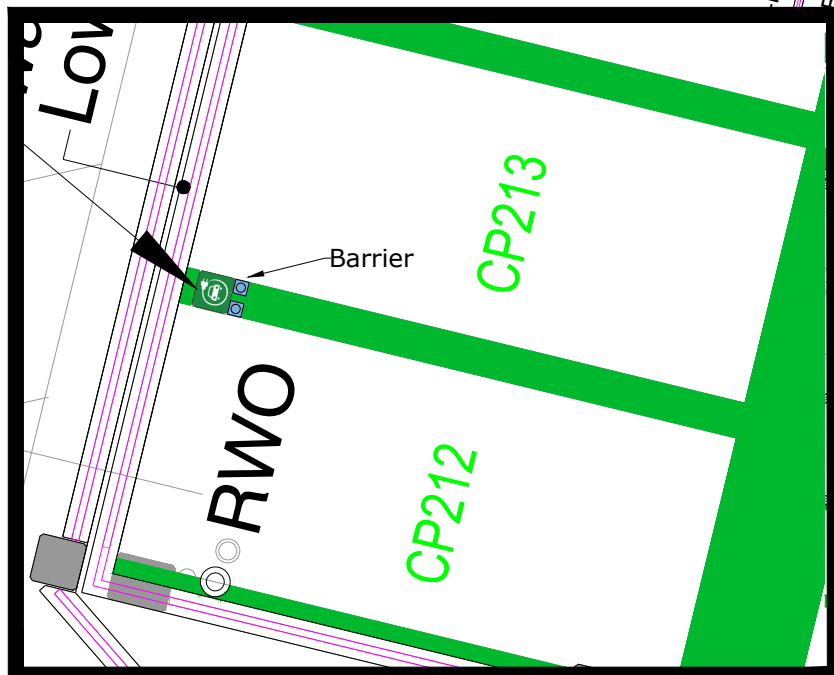

**CAR PARK
172 SPACES**

GALWAY CLINIC

PROJECT GALWAY CLINIC	JOB No:
NAME EV Charging Docking Pods Roof Level	DATE 04/10/19
DRAWING TITLE EV Charging Docking Pods Roof Level	SCALE 1:200
DRAWING No: PR-19-108	REVISED BY ~
DRAWN BY Keith Tuohy	REV DATE 04/10/19